


Note:
Non Combustable zones require the use of non combustable framing and linings.

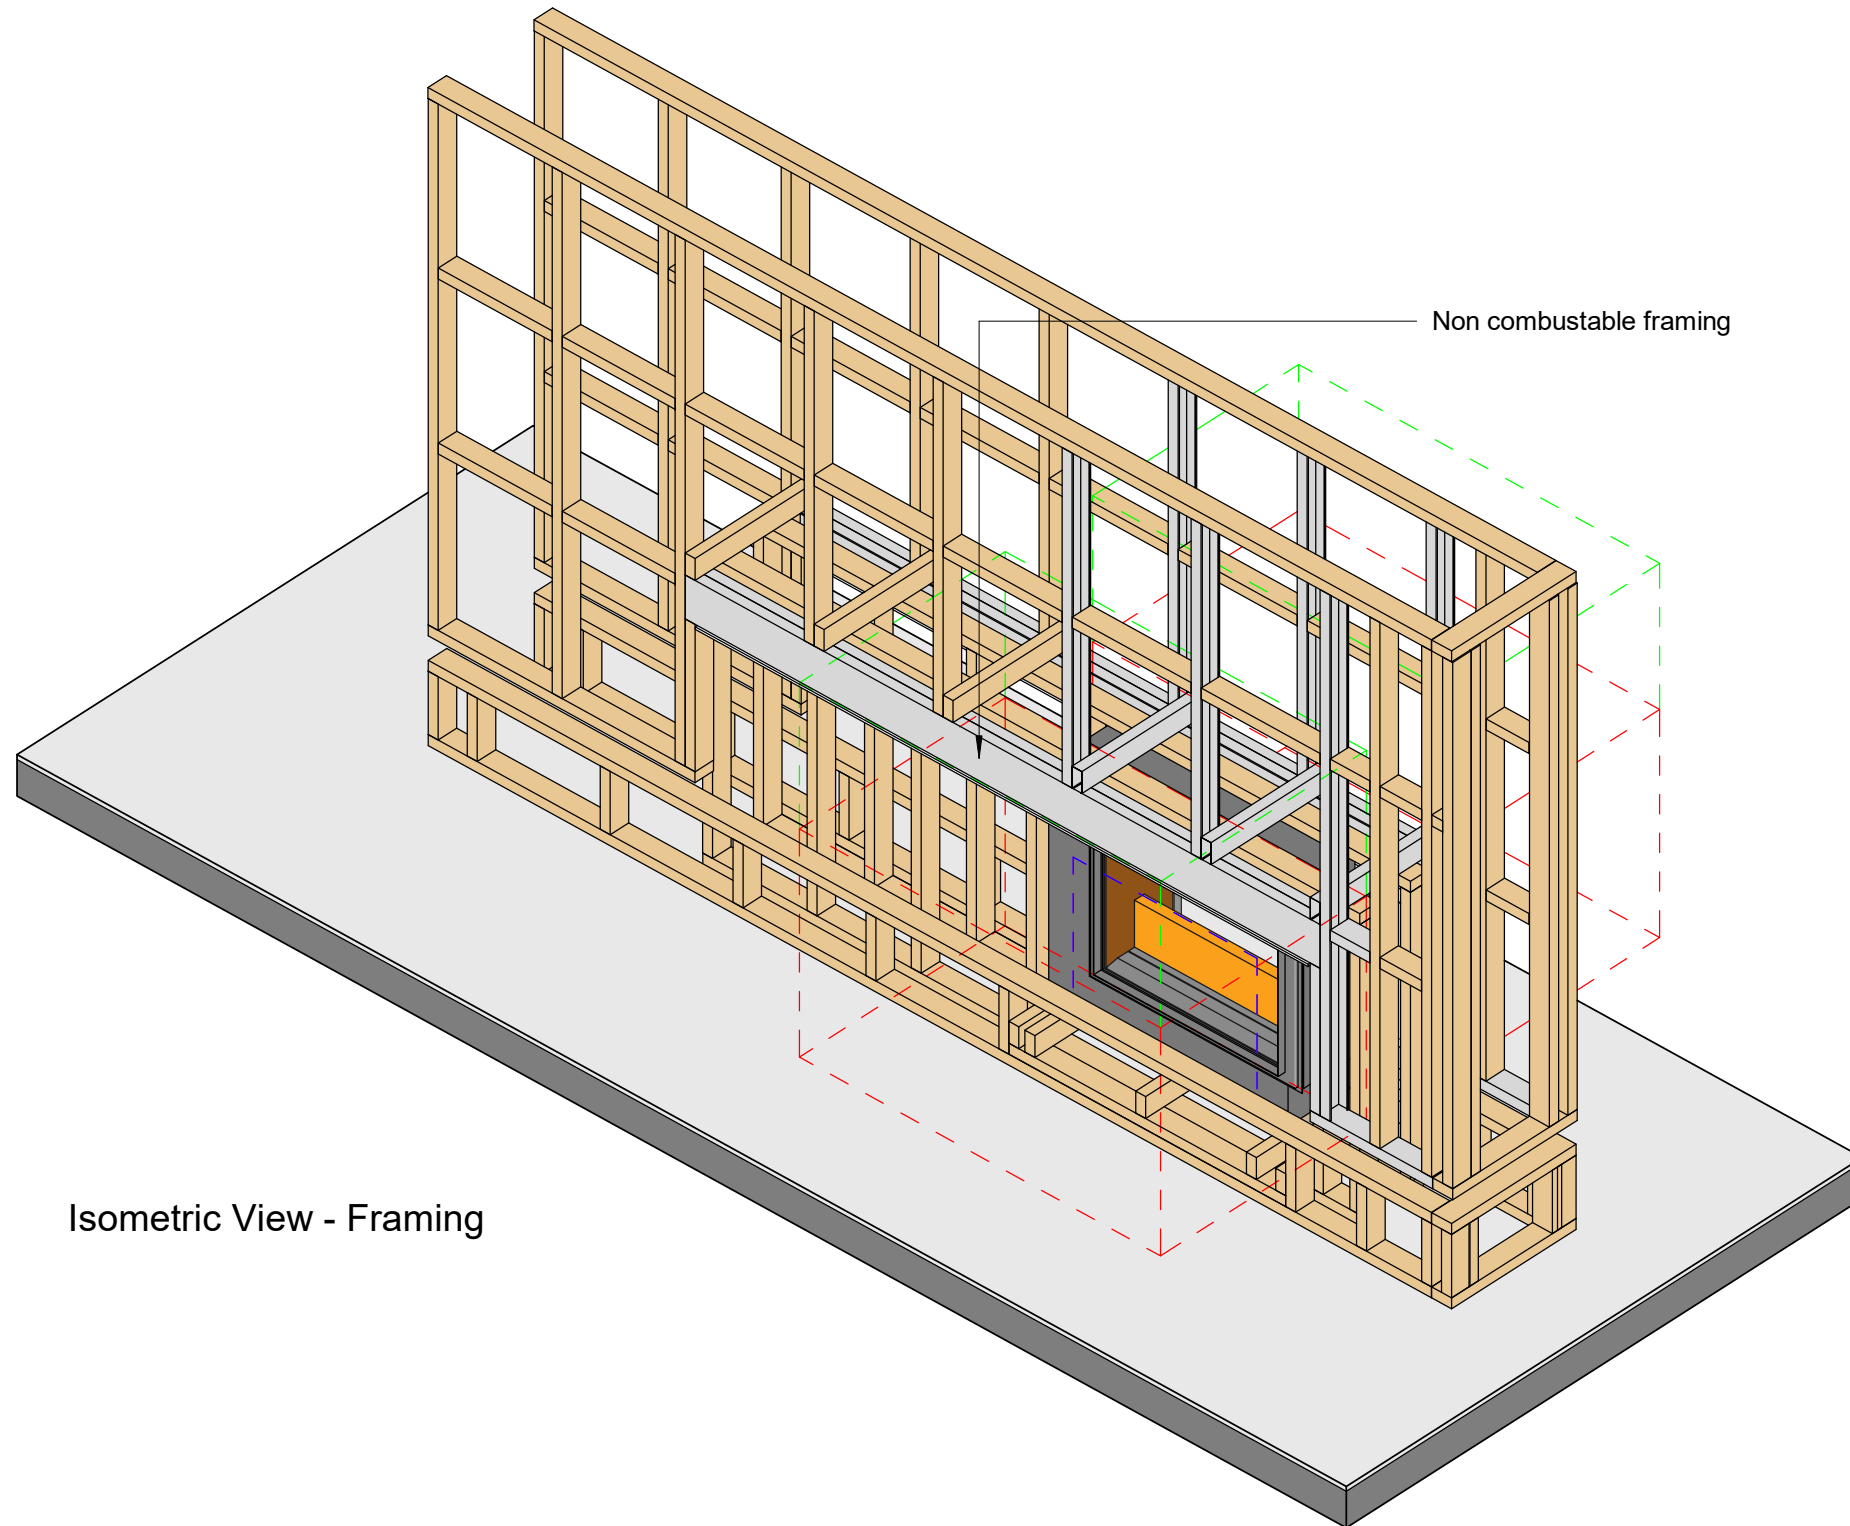

Isometric View - Framing