


**Note:**  
Non Combustable zones require the use of non combustable framing and linings.

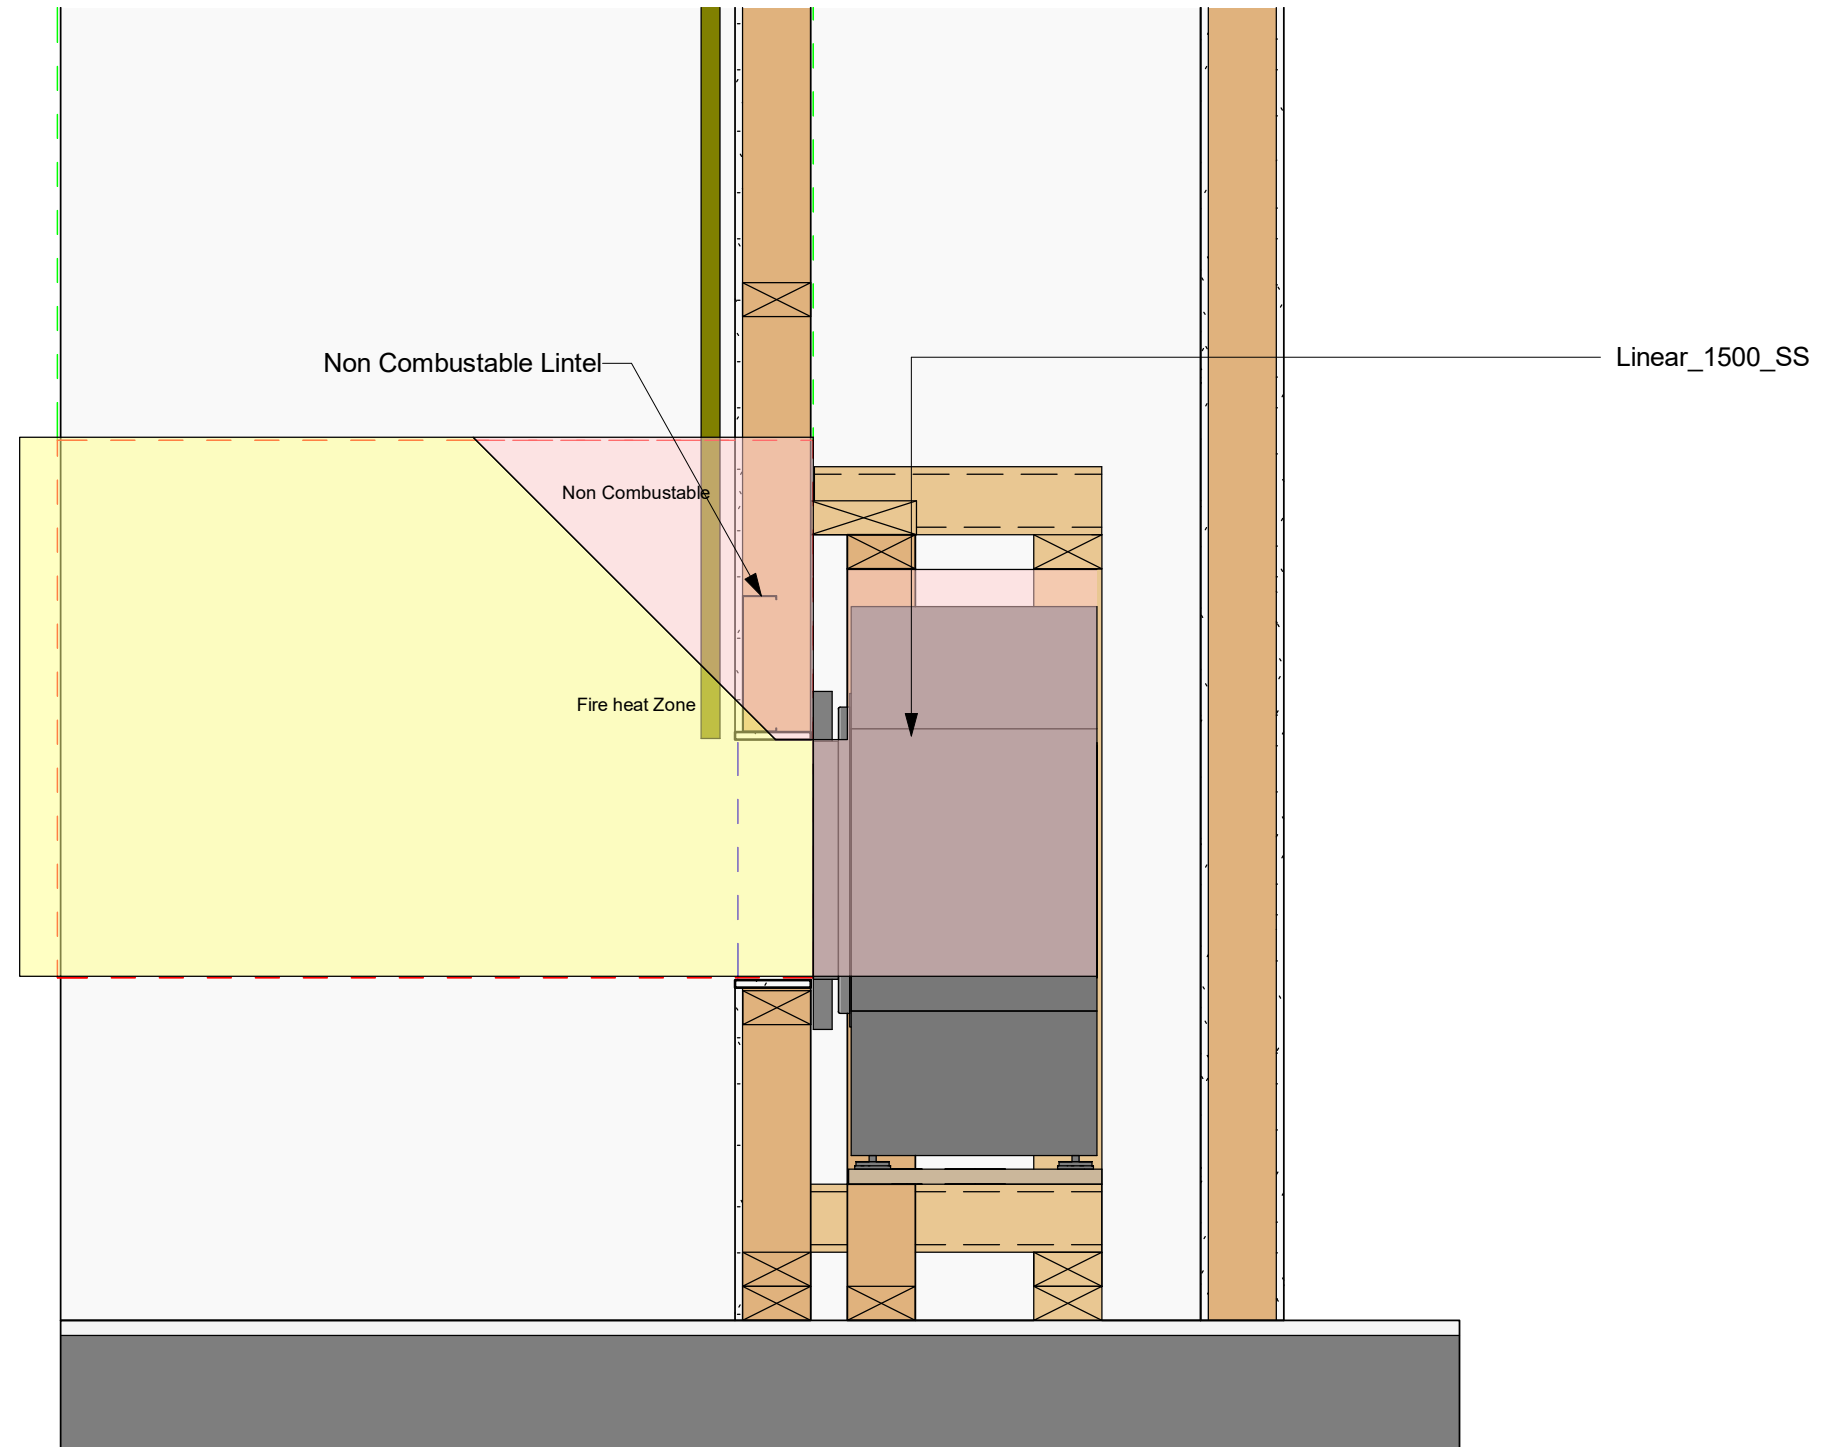

Section  
1 : 10

Original Sheet Size A3 Note that designs illustrated are indicative examples only and will require specific design.

© 2019 Rinnai New Zealand Ltd. Rinnai is constantly improving its products, and as such, all information and specifications are subject to change or variation without notice.



Linear Fire 1500 - Single Sided  
Section  
Section

0800 746 624  
Family: linear1500\_ss  
Type: Linear  
Scale: 1 : 10  
July 2019

Sheet: rinnai\_linear1500\_ss\_030